



DEAL TRAY NOTES:


- ① 16 GA STAINLESS STEEL DEAL TRAY
W/ #3 SATIN BRUSHED FINISH
- ② COUNTER TOP (AS REQUIRED)
- ③ CUT OUT REQUIRED: 11 1/4" x 10 1/4"
- ④ DRAIN HOLE(S) REQUIRED
- ⑤ 14" WIDE COUNTER REQUIRED

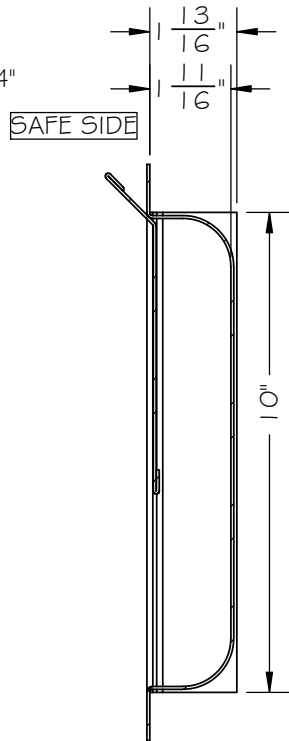

THREAT SIDE
SECTION A-A

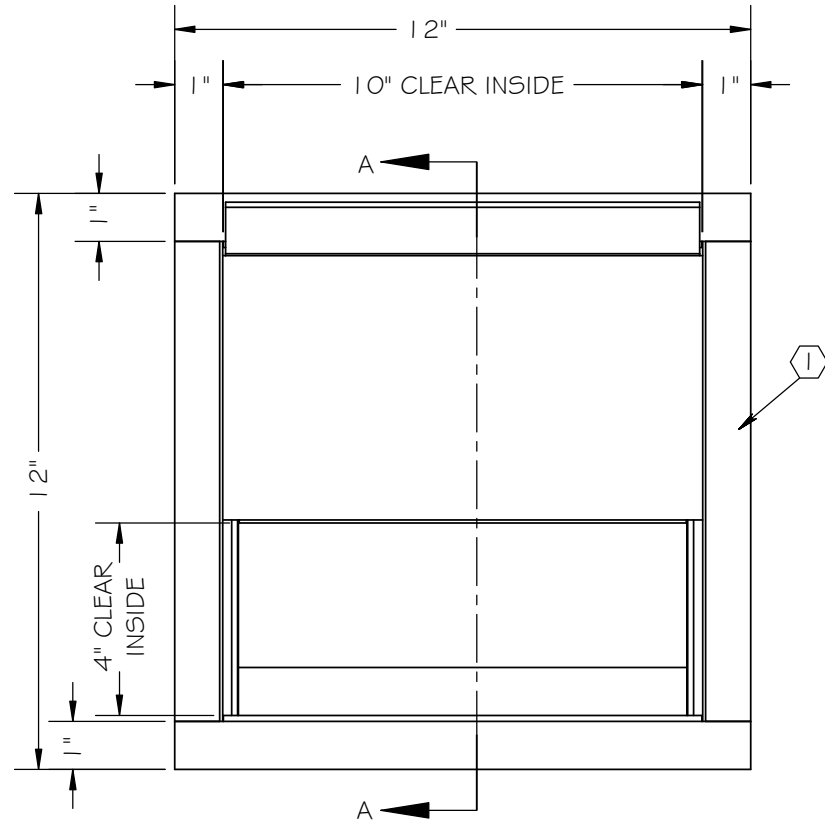

TOP VIEW
(_) REQUIRED

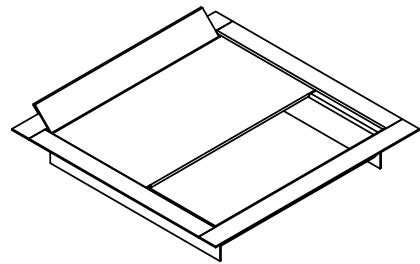

ISOMETRIC VIEW
(SCALE 1:8)

<input type="checkbox"/> APPROVED AS DRAWN <input type="checkbox"/> APPROVED AS NOTED <input type="checkbox"/> REJECTED SIGNATURE _____ DATE _____ X _____	REVISIONS NO. DESCRIPTION DATE		PROJECT NUMBER:	DWG NO: SLIDING LID DEALTRAY	UNLESS OTHERWISE SPECIFIED: DIMENSIONS ARE IN INCHES TOLERANCES: FRACTIONAL: ±1/16" ANGULAR: ±1° TWO PLACE DECIMAL: ±.01 THREE PLACE DECIMAL: ±.005 INTERPRET GEOMETRIC TOLERANCE PER: ASME Y14.5	ARMORTEX® BULLET • BLAST • FORCED ENTRY - PROTECTION PRODUCTS 5926 CORRIDOR PKWY SCHERTZ, TX 78154 TEL: 210-661-8306 800-880-8306 FAX: 210-661-8308 www.armortex.com											
			CUSTOMER NAME:	DESCRIPTION: RMDT 1212 SL													
			PROJECT NAME:	<table border="1"> <tr> <td></td> <td>NAME</td> <td>DATE</td> </tr> <tr> <td>DRAWN</td> <td>T. MILLER</td> <td>2/16/16</td> </tr> <tr> <td>CHECKED</td> <td></td> <td></td> </tr> </table>		NAME	DATE	DRAWN	T. MILLER	2/16/16	CHECKED			MATERIAL: STAINLESS STEEL FINISH: #3	SCALE: 1:4	WEIGHT: N/A	SHEET: SHEET 13 OF 15
	NAME	DATE															
DRAWN	T. MILLER	2/16/16															
CHECKED																	